


DRAFT
 NOT FOR CONSTRUCTION

**EAST PIERCE FIRE & RESCUE
 STATION 111
 18302 VETERANS MEMORIAL DR E
 BONNEY LAKE, WA 98391**

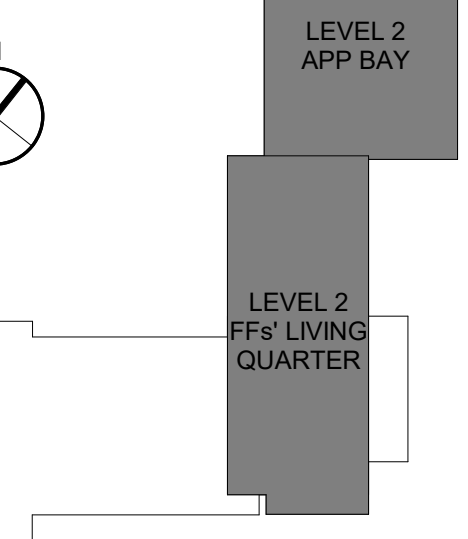

PROJECT # 2019004.01
BUILDING PERMIT SET
 ISSUE DATE APRIL 15, 2021
 REVISION SCHEDULE




NO.	DATE	DESCRIPTION

ANNOTATION FLOOR PLAN - LEVEL 2

SHEET #
A21.02

NOTES & LEGEND - ANNOTATION FLOOR PLAN

- PROVIDE 2X WD BLOCKING IN WALL FOR OWNER PROVIDED TELEVISIONS / WHITE BOARDS. SEE ELECTRICAL DRAWINGS
- PROVIDE BLOCKING IN WALL FOR ALL WALL MOUNTED ITEMS. PROVIDE (2) 2X12S WD BLOCKING, STACKED, AT ALL CABLE TV OUTLET LOCATIONS HIGHER THAN 18" ABOVE FINISH FLOOR. IN DAYROOM. SEE ELECTRICAL DRAWINGS
- PROVIDE BLOCKING AS REQ'D @ STUD WALLS FOR SUPPORT OF WALL MOUNTED ITEMS AND/OR EQUIPMENT. FOR ALL LOCATIONS, SEE SPECIFICATIONS, ARCHITECTURAL AND CONSULTANT DRAWINGS FOR LOCATIONS.
- FIGURE DIMENSIONS TAKE PRECEDENCE OVER SCALE DRAWINGS
- FLOOR LINE REFERS TO TOP OF CONCRETE SLAB AT THE HIGH POINT OF FINISH FLOOR INSTALLED ABOVE THE FLOOR LINE. MAXIMUM SLOPE OF FLOOR SHALL BE 1/8" PER FOOT, UNLESS NOTED OTHERWISE.
- REFER TO STRUCTURAL, MECHANICAL, ELECTRICAL & OTHER CATEGORIES OF DRAWINGS FOR ADDITIONAL NOTES
- PROVIDE PLYWOOD SHEATHING AT THE SAME SIZE AND LOCATION TO WALL ADJACENT TO SHEAR WALLS AS INDICATED IN STRUCTURAL PLANS
- VERIFY CLEARANCES WITH MANUFACTURERS PRIOR TO INSTALLATION OF EQUIPMENT
- CORNER GUARDS ON ALL EXTRUDING INTERIOR CORNERS UNO.
- FURNITURE PROVIDED BY OWNER, INSTALLED BY OWNER UNO.

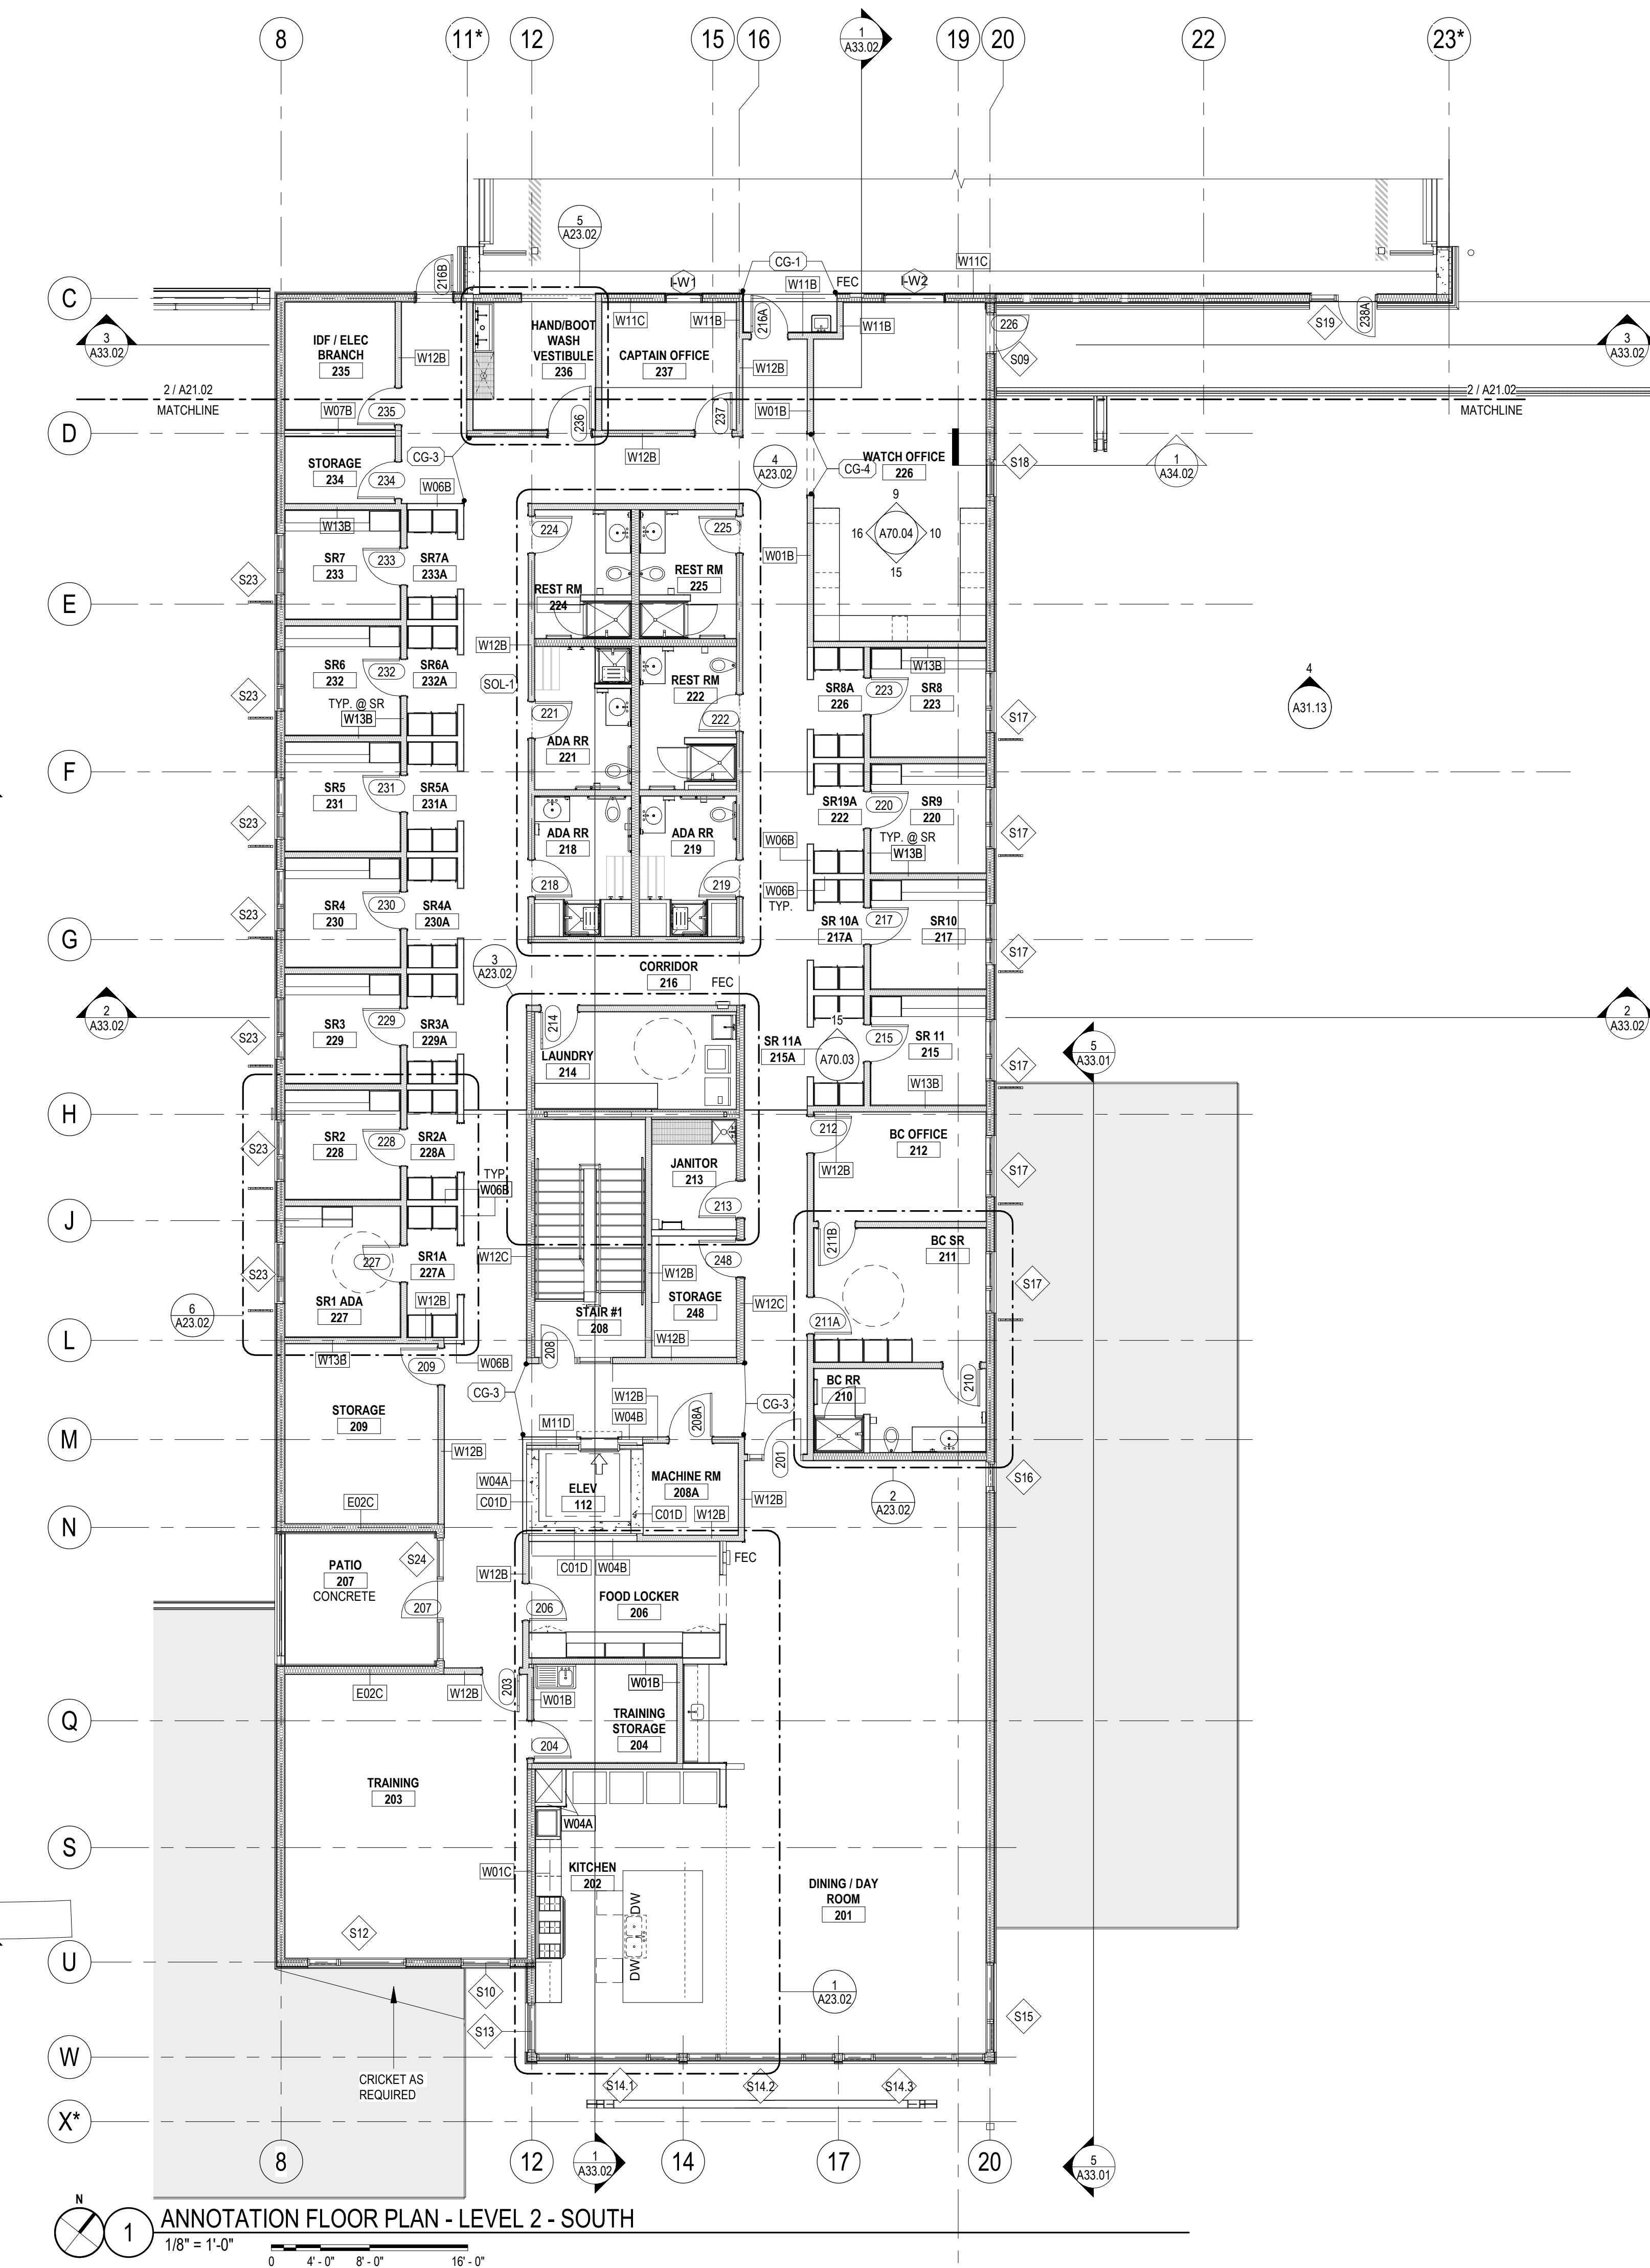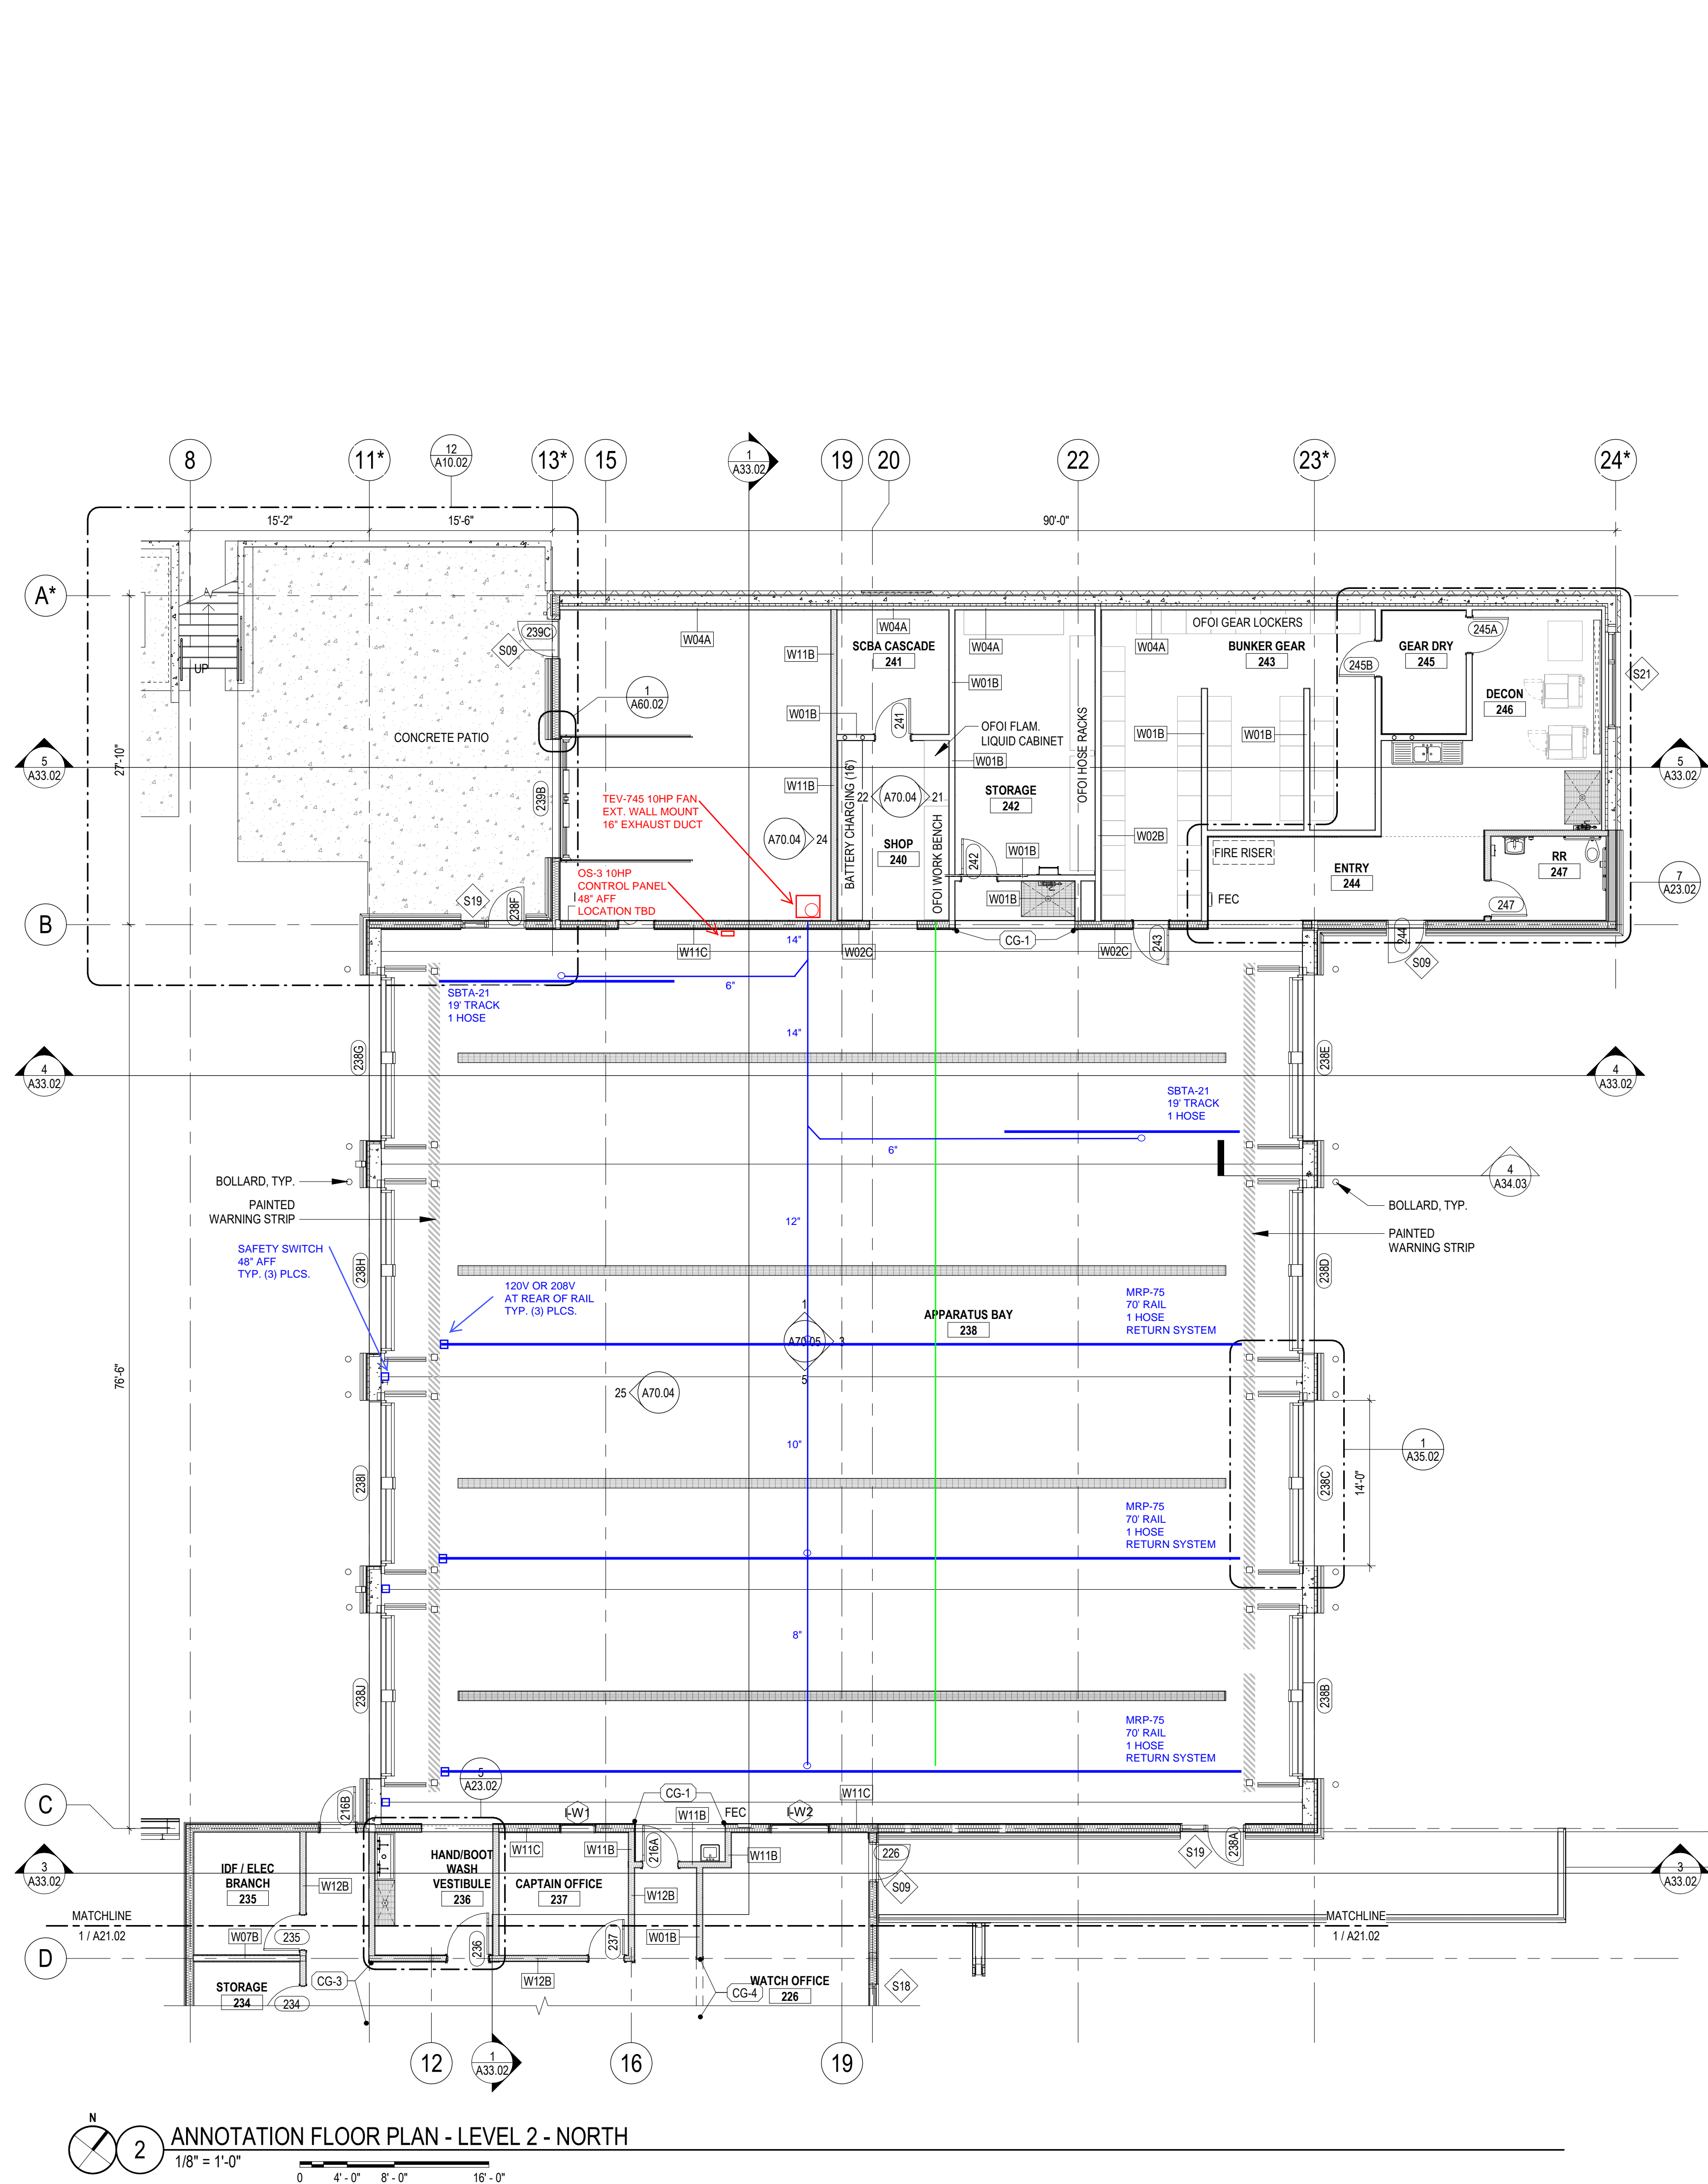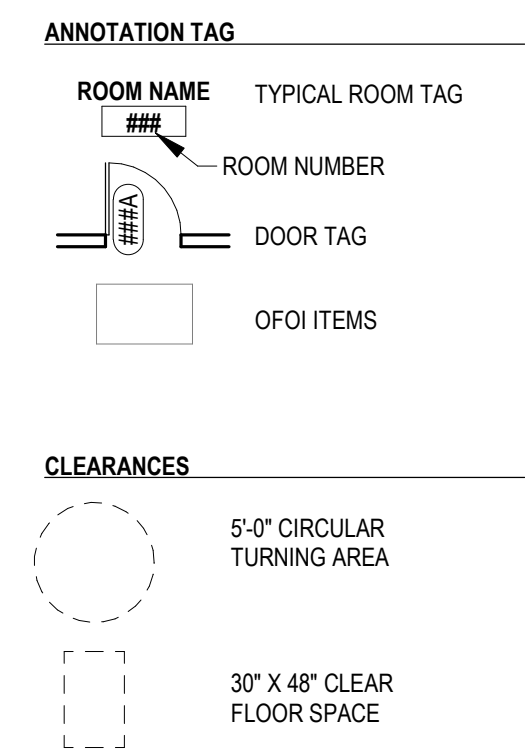

4/7/2021 3:20:56 PM
 B:\1301\EPFR Station 111\2019004.01 EPFR Station 111 - 2019.rvt

2 ANNOTATION FLOOR PLAN - LEVEL 2 - NORTH
 1/8" = 1'-0"

1 ANNOTATION FLOOR PLAN - LEVEL 2 - SOUTH
 1/8" = 1'-0"